


PT OF NE 1/4 SEC 33 & PT OF NW 1/4 SEC 34, T37N, R12E OF THE 3RD PM, COOK CO. IL.

F.A.P. ROUTE	SECTION	COUNTY	TOTAL SHEETS	SHEET NO.
330/US 45	131st St to 179th St	COOK	778	252H
STATION 368+00 TO STATION 382+00				
FED. ROAD DIST. NO. 1	ILLINOIS	FED. AID PROJECT		

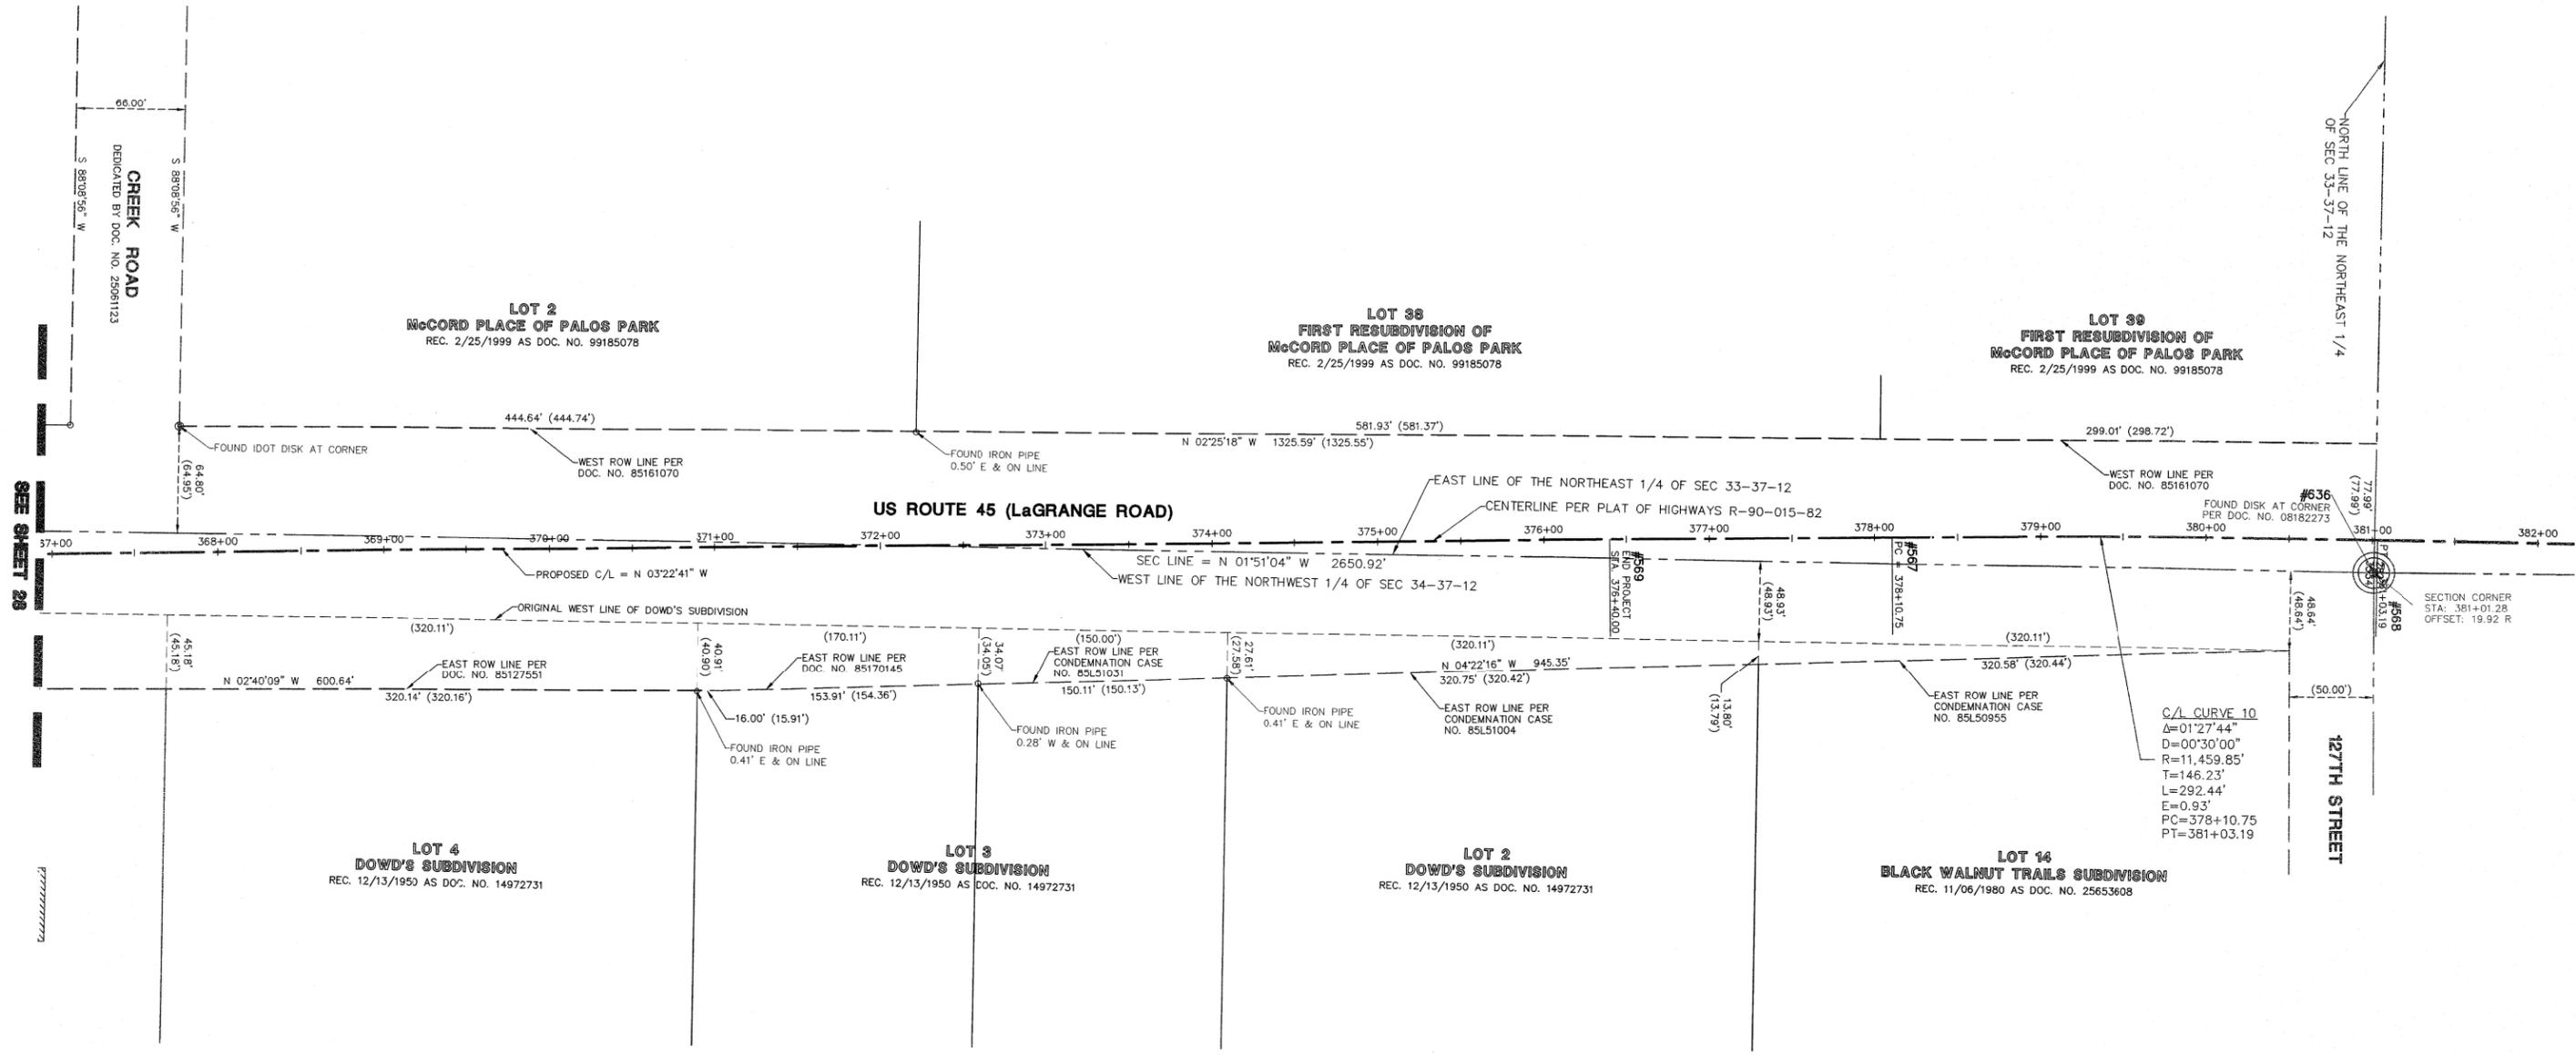

DATE	
BY	
MADE	
CHECKED	
INKEE	
NOTEBOOK NO.	

SEE SHEET 52 FOR COORDINATE VALUES FOR CENTERLINE POINTS, SECTIONS CORNERS AND ROW MONUMENTS

RECEIVED OCT 24 2011 PLATS & LEGALS

**LEGEND**

	SECTION CORNER		PK NAIL SET REPLACED AFTER CONSTRUCTION		EX. SANITARY MANHOLE (SMH)
	QUARTER SECTION CORNER		IRON ROD SET		EX. FIRE HYDRANT/AUX. VALVE
	QUARTER SECTION LINE		IRON PIPE OR ROD FOUND		EX. VALVE BOX
	QUARTER SECTION LINE		CUT CROSS FOUND OR SET		EX. VALVE VAULT (V.V.)
	PLATTED LOT LINE		THESE STAKES REFERENCE FOUND OR SET MONUMENTATION. WITNESS POINTS SET TO AID IN THE RECOVERY AND ESTABLISHMENT OF THE PROPOSED CENTERLINE OF CONSTRUCTION.		EX. IRRIGATION CONTROL BOX
	PROPERTY (DEED) LINE				EX. ELECTRICAL METER
	CENTERLINE				EX. UTILITY POLE WITH LIGHT
	EXISTING RIGHT-OF-WAY LINE				EX. GUY WIRE
	PROPOSED RIGHT-OF-WAY LINE				EX. STREET LIGHT
	PROPOSED EASEMENT				EX. GROUND LIGHT
	MEASURED DIMENSION				EX. DOUBLE POLE SIGN
	COMPUTED DIMENSION				EX. BOLLARD
	RECORD DATA				EX. FLAG POLE
	EXISTING BUILDING				
	EX. CONCRETE CURB & GUTTER				
	EX. EDGE OF PAVEMENT				
	EX. GUARD RAIL				

STATE OF ILLINOIS )  
COUNTY OF DuPAGE ) SS

I, WILLIAM W. WRIGHT, DO HEREBY DECLARE THAT I HAVE SURVEYED THE PLAT OF HIGHWAYS SHOWN HEREON IN SECTIONS 33 AND 34, TOWNSHIP 37 NORTH, RANGE 12 EAST OF THE THIRD PRINCIPAL MERIDIAN, AND SECTIONS 3, 4, 9, 10, 15, 16, 21, 22, 27, 28, 33 AND 34, TOWNSHIP 36 NORTH, RANGE 12 EAST OF THE THIRD PRINCIPAL MERIDIAN, ALL IN COOK COUNTY, ILLINOIS; THAT THE SURVEY IS TRUE AND COMPLETE AS SHOWN TO THE BEST OF MY KNOWLEDGE AND BELIEF; THAT THE PLAT CORRECTLY REPRESENTS SAID SURVEY; THAT ALL MONUMENTS FOUND AND ESTABLISHED ARE OF PERMANENT QUALITY AND OCCUPY THE POSITIONS SHOWN THEREON AND THAT THE MONUMENTS ARE SUFFICIENT TO ENABLE THE SURVEY TO BE RETRACED. MADE FOR THE DEPARTMENT OF TRANSPORTATION, STATE OF ILLINOIS.

DATED AT LOMBARD, ILLINOIS THIS 17TH DAY OF OCTOBER A.D., 2011.

*William W. Wright*  
ILLINOIS PROFESSIONAL LAND SURVEYOR NO. 3502  
LICENSE EXPIRES NOVEMBER 30, 2012

DESIGN FIRM LICENSE NO. 184003350  
LICENSE EXPIRES APRIL 30, 2013

BEARINGS SHOWN HEREON ARE BASED ON ILLINOIS STATE PLANE COORDINATES, EAST ZONE, NORTH AMERICAN DATUM OF 1983. ALL COORDINATE AND DIMENSIONAL VALUES SHOWN HEREON ARE "GROUND" NOT "GRID".

COMBINED SCALE FACTOR (GROUND TO GRID) = 0.999966013



10/17/11	ISSUED FINAL SURVEY TO IDOT	WWW
07/27/11	ADDED POINT NUMBERS FOR COORDINATE TABLE	WWW
REVISION DATE	DESCRIPTION	INITIALS

IDOT14 -- 090746 SHEET 1 IS A COVER SHEET AND IS NOT RECORDED

**Manhard CONSULTING LTD**  
700 Springer Drive, Lombard, IL 60148 ph: 630.891.8800 fax: 630.891.8880 manhard.com  
Civil Engineers • Surveyors • Water Resources Engineers • Water & Wastewater Engineers  
Construction Managers • Environmental Scientists • Landscape Architects • Planners

**PLAT OF HIGHWAYS**  
STATE OF ILLINOIS  
DEPARTMENT OF TRANSPORTATION  
FAP 330/US ROUTE 45  
SECTION: 131st St to 179th St COOK COUNTY  
PROJECT: JOB NO. R-90-004-07  
STATION 368+00 TO STATION 382+00

SCALE: 1" = 50' SHEET 29 OF 55

BUREAU OF LAND ACQUISITION  
201 WEST CENTER COURT  
SCHAUMBURG, ILLINOIS 60196